


1 HORIZONTAL WALL Landmark

THE DESIGN FOCUSES ON A HORIZONTAL FEATURE THAT EXTENDS FROM ROADSIDE TO ROADSIDE. THIS PORTAL PROVIDES FOR BOTH A PEDESTRIAN-SCALE LANDMARK (SIDEWALK) AND VEHICULAR LANDMARK (MEDIAN + ROADSIDE)


- A horizontal 'wall' landmark extends across the entire right of way to
- Wall height could vary from 3' to 8'

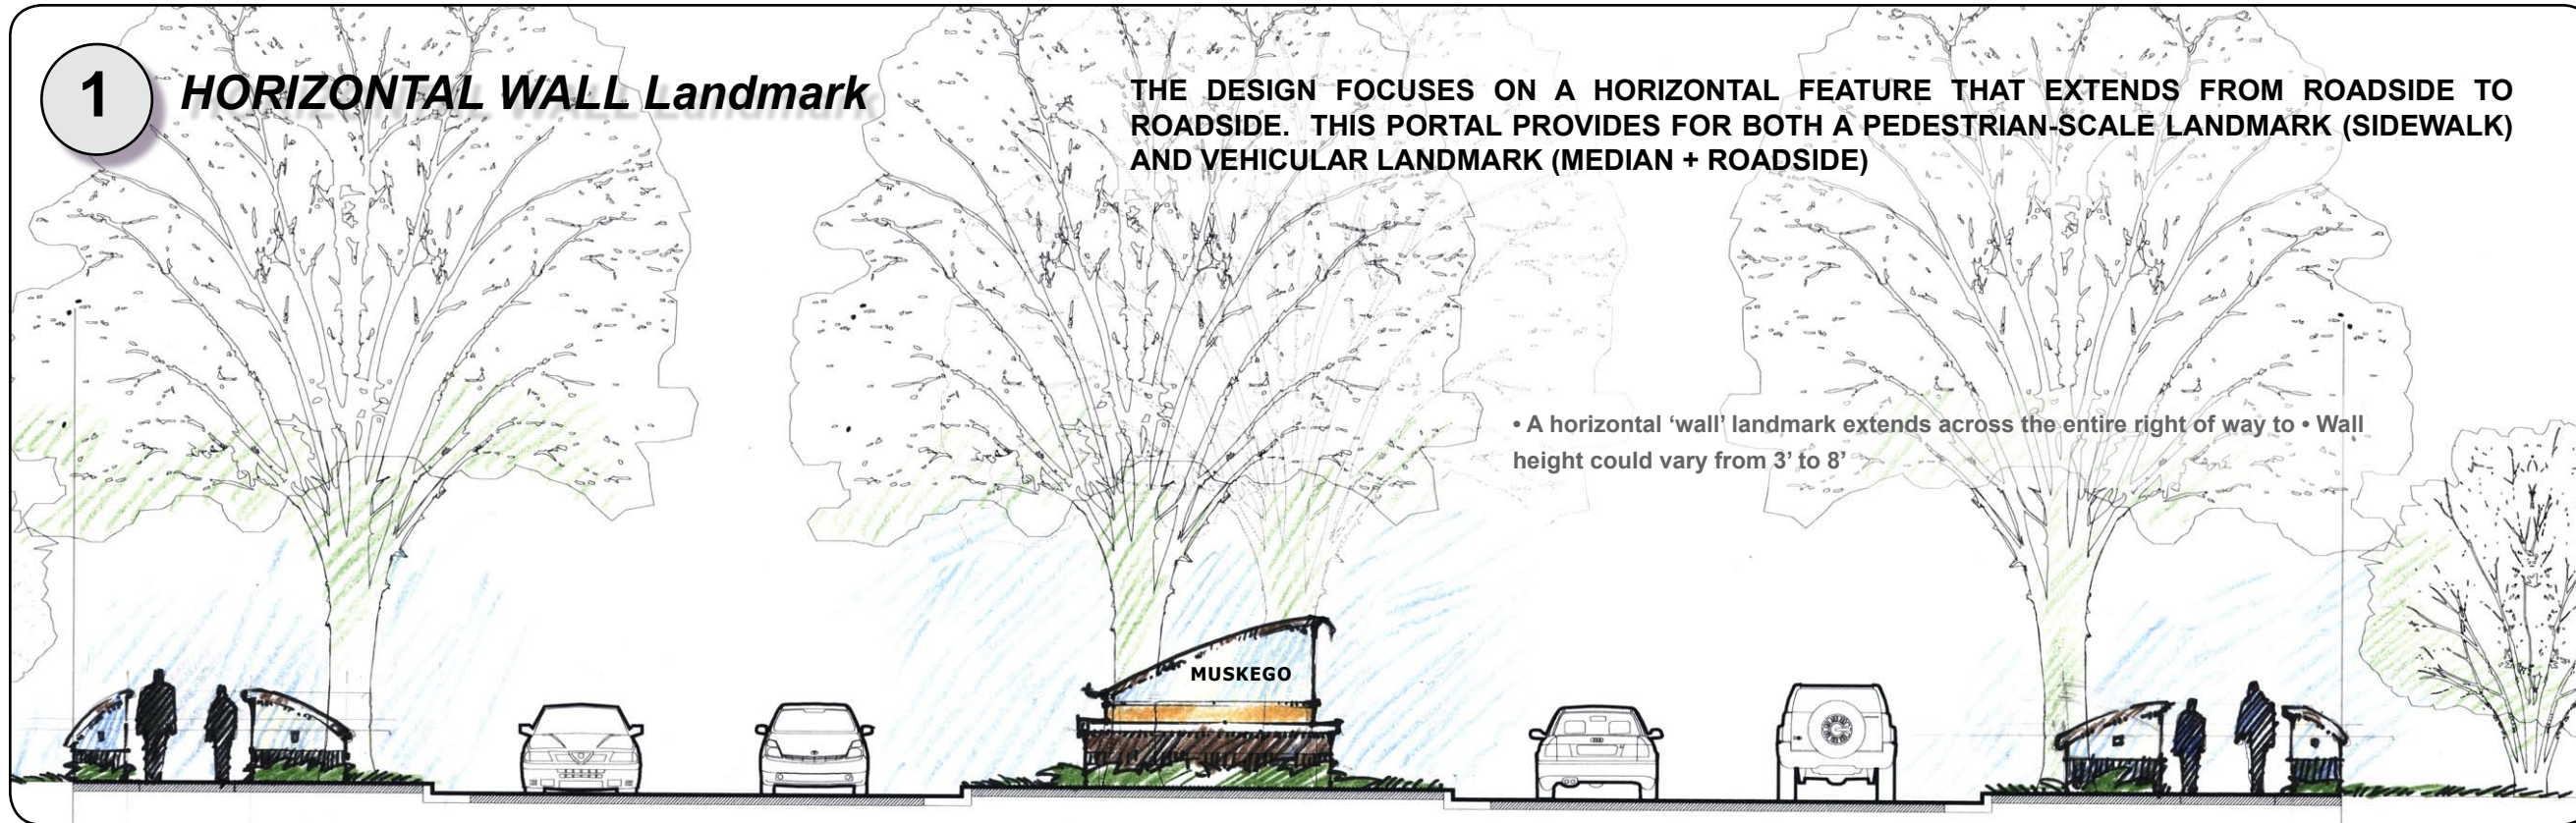

2 TOWER Landmark

THE DESIGN FOCUSES ON ESTABLISHING A TOWER-FEATURE THAT FLANKS THE ROADSIDE ALONG THE 'ENTERING DIRECTION' (VERSES THE 'EXITING DIRECTION'). THE LANDMARK TERMINATES WITH A SMALLER COLUMN ON THE OPPOSING SIDE OF THE ROAD.

- Proposed Tower Height ~ 20'
- Roadway is enframed by large-scale vertical elements
- Median remains simple to prevent disruption of the enframent

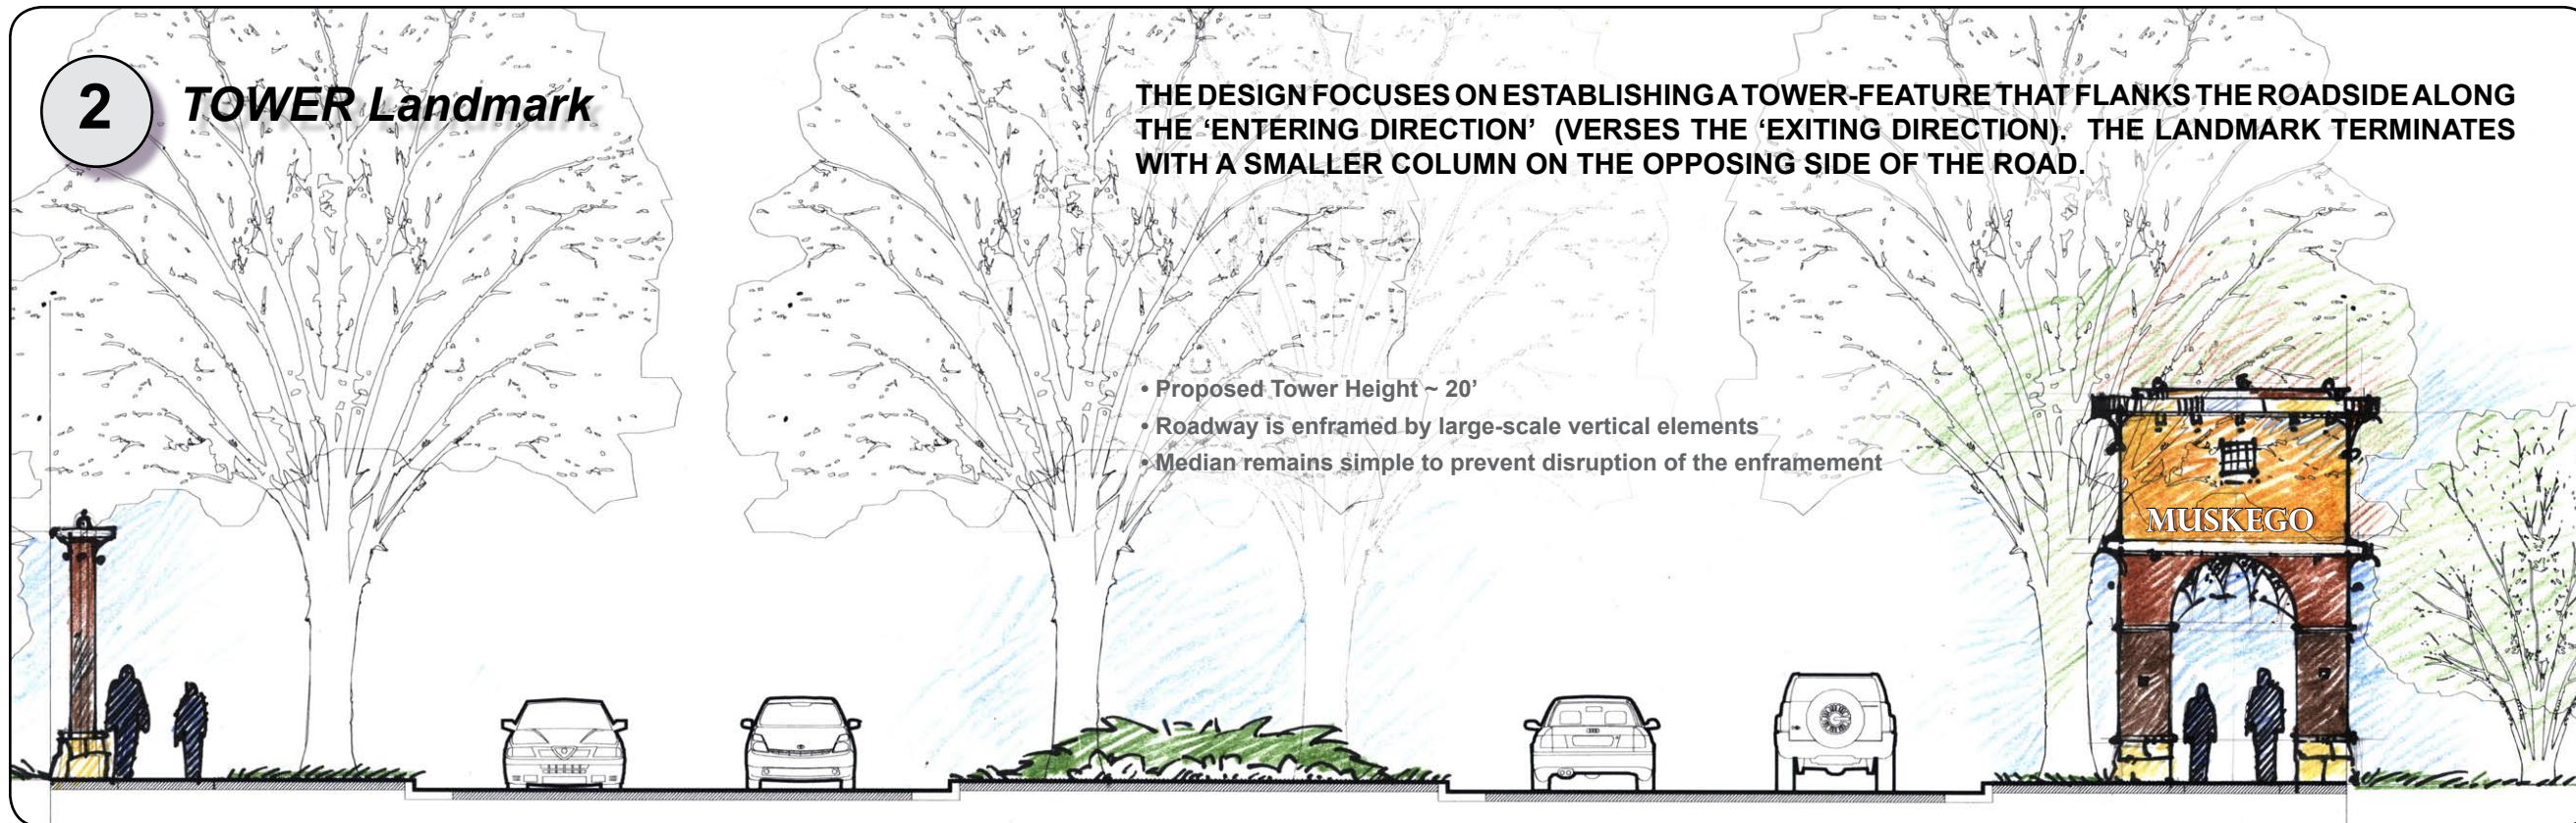

LANDMARK CONCEPTS

