


URBAN SECTION  
 RAISED MEDIAN  
 (DESIGN SPEED 40 MPH)

\* 30' MAXIMUM (DESIRABLE)  
 24' MINIMUM (WITH CROSS TRAFFIC)  
 14' MINIMUM (NO CROSS TRAFFIC)

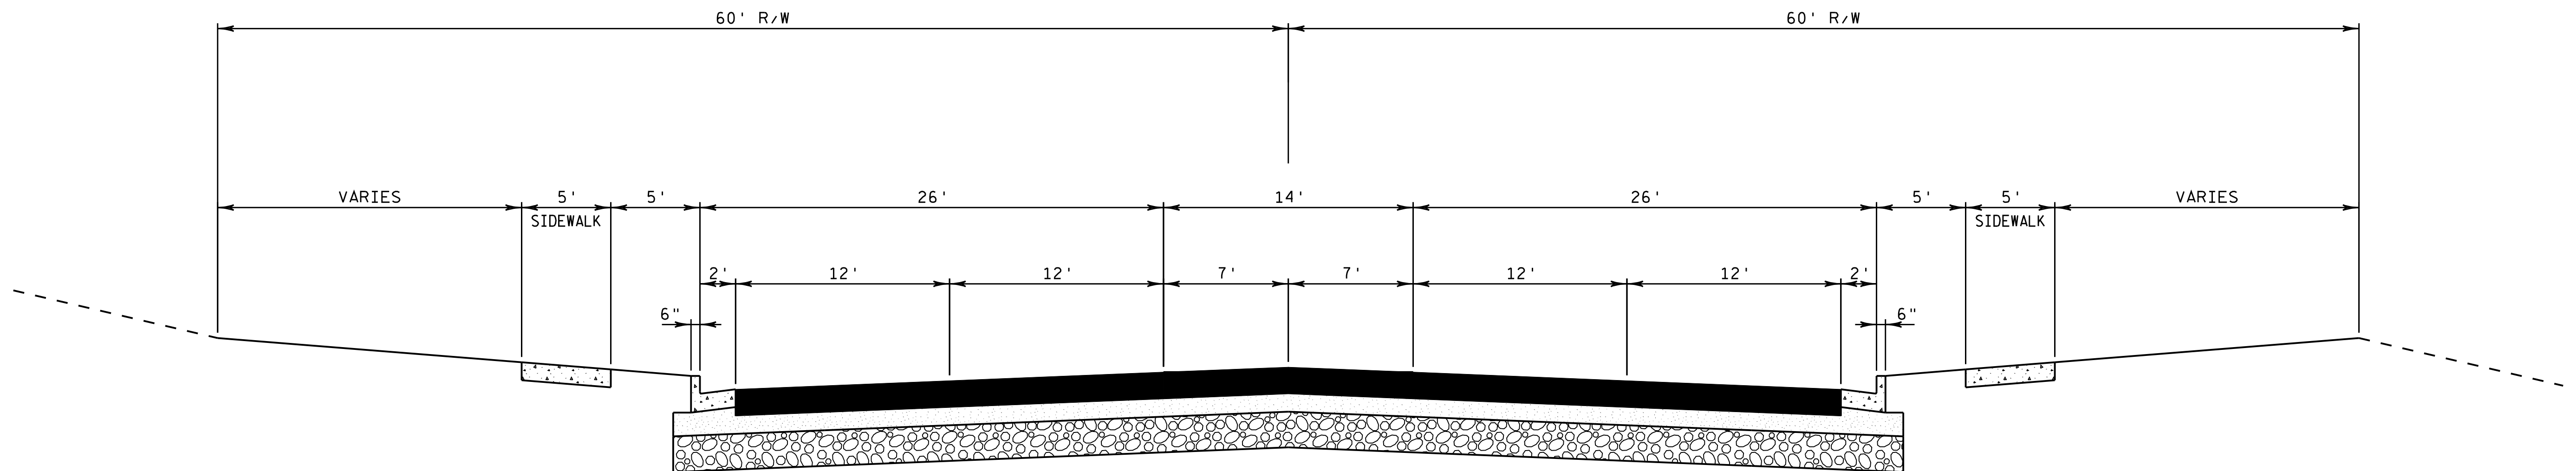

URBAN SECTION  
 TWO-WAY LEFT TURN LANE (TWLTL)  
 (DESIGN SPEED 40 MPH)